



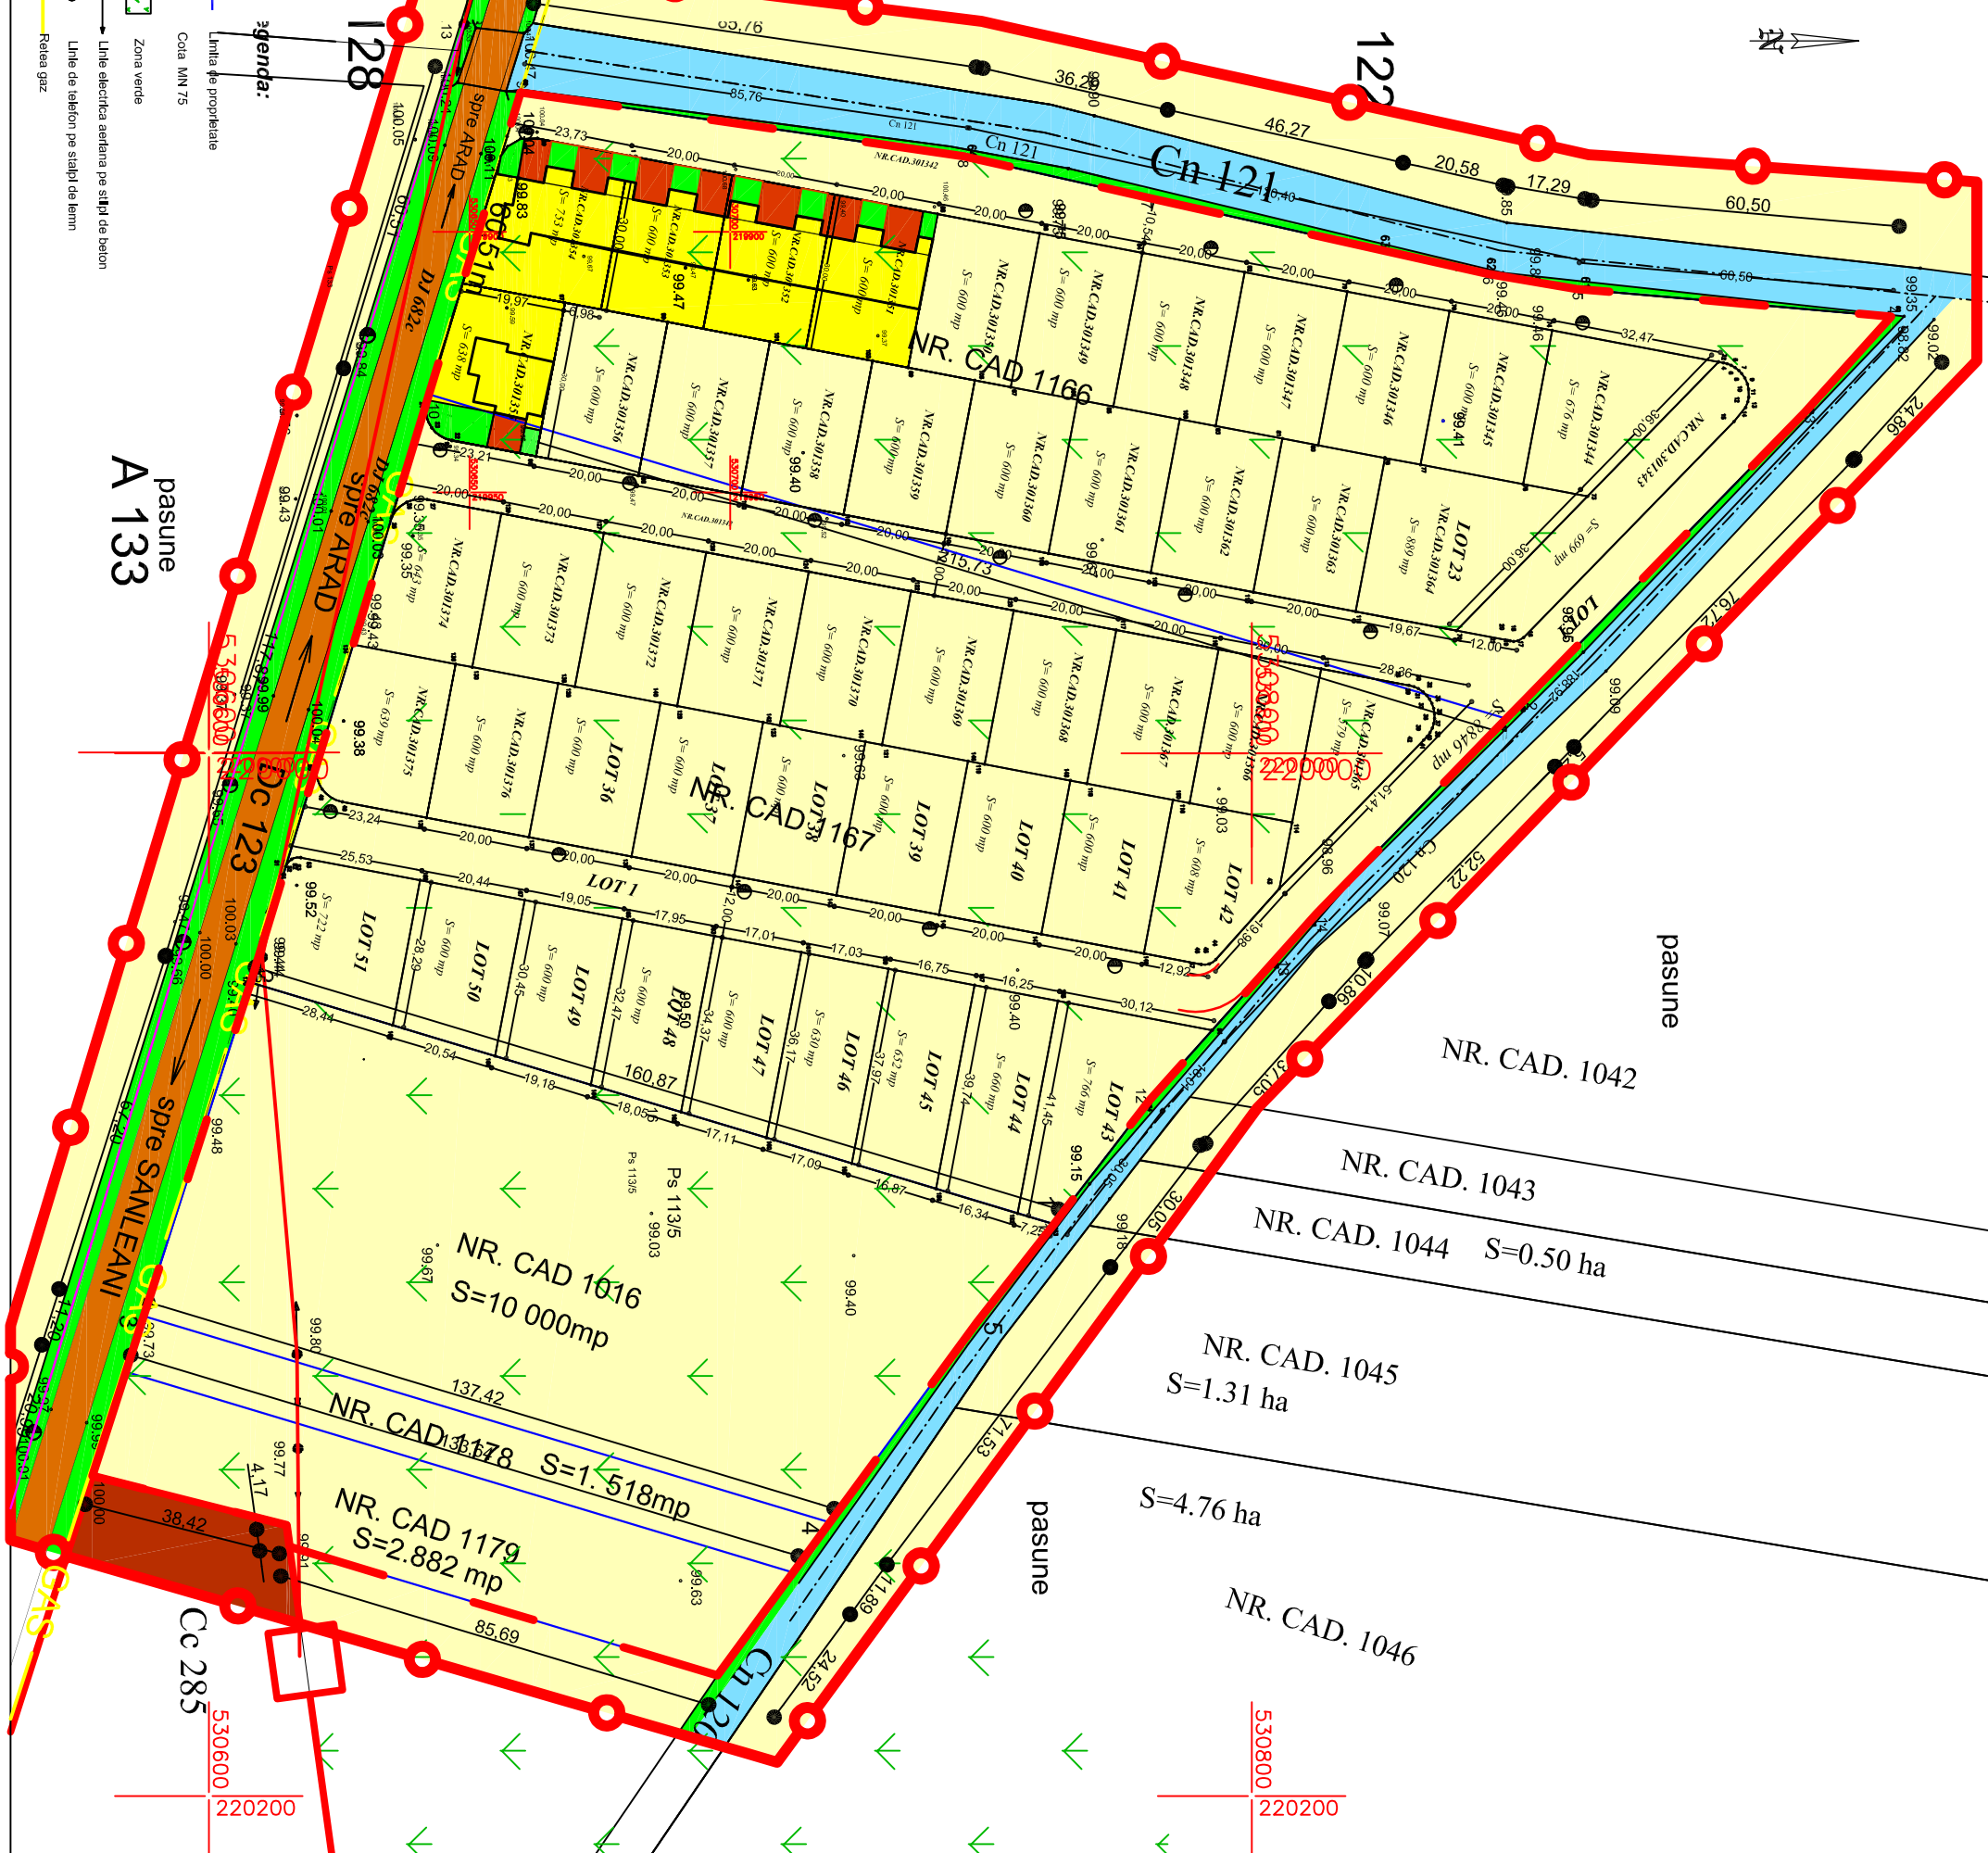

# P.U.Z. PLAN URBANISTIC DE DEZVOLTARE

SITUATIE EXISTENTA

un propus Cn 119 NR. CAD. 1050

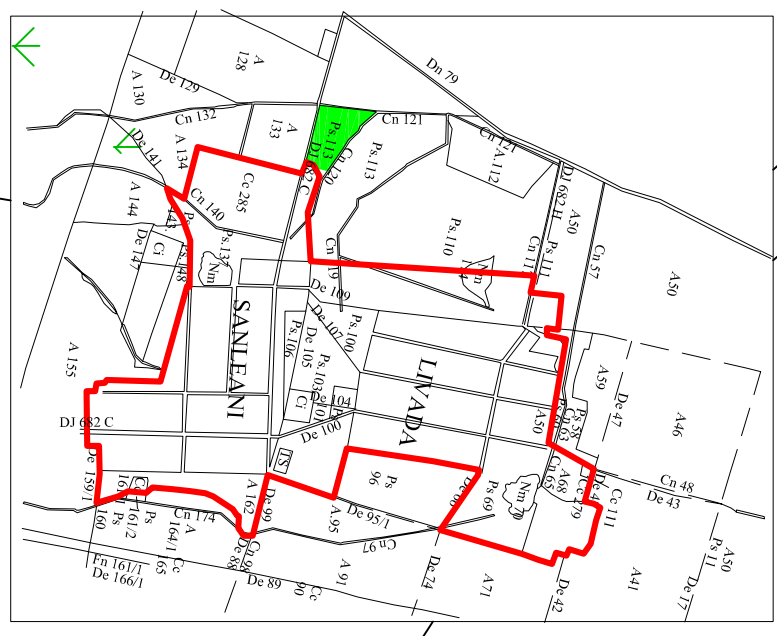

- LEGENDA:
- LIMITA ZONEI STUDIATE
  - LIMITA INCINTA
  - CLADIRI EXISTENTE
  - ZONA DE LOCUIT
  - ZONA INDUSTRIALA
  - CIRCULATIUNI CAROSABIL
  - ZONE VERZI
  - ZONE PASINI
  - ZONE CANAL

pasune  
A 133

pasune

pasune

Cc 285  
530600  
220200

530800  
220200

Verificator/ Expert	Semnatura	AI: A2	
<b>PRO URBAN S.R.L.</b> arhitectura, urbanism, design B-dul Revoluției nr. 71, JOZ/1360/1994		Certina	
Beneficiar:	VALCEA R. MANDU, A. SC. TECNOLOGIA SRL, si proprietarii terenurilor cu nr. cad. de la 301343 pana la 301392		
Set proiect	Numere	Scara	Nr. pr.
Proiectant	arh. Serban Elvira	1: 1000	33/A
Desenat	arh. Serban Elvira		P.U.Z.
			Pl. nr.
			02

- Legenda:
- Limita proprietate
  - Coia MN 75
  - Zona verde
  - Linie electrica aeriata pe stlp de beton
  - Linie de telefon pe stalpi de lemn
  - Retea gaz