
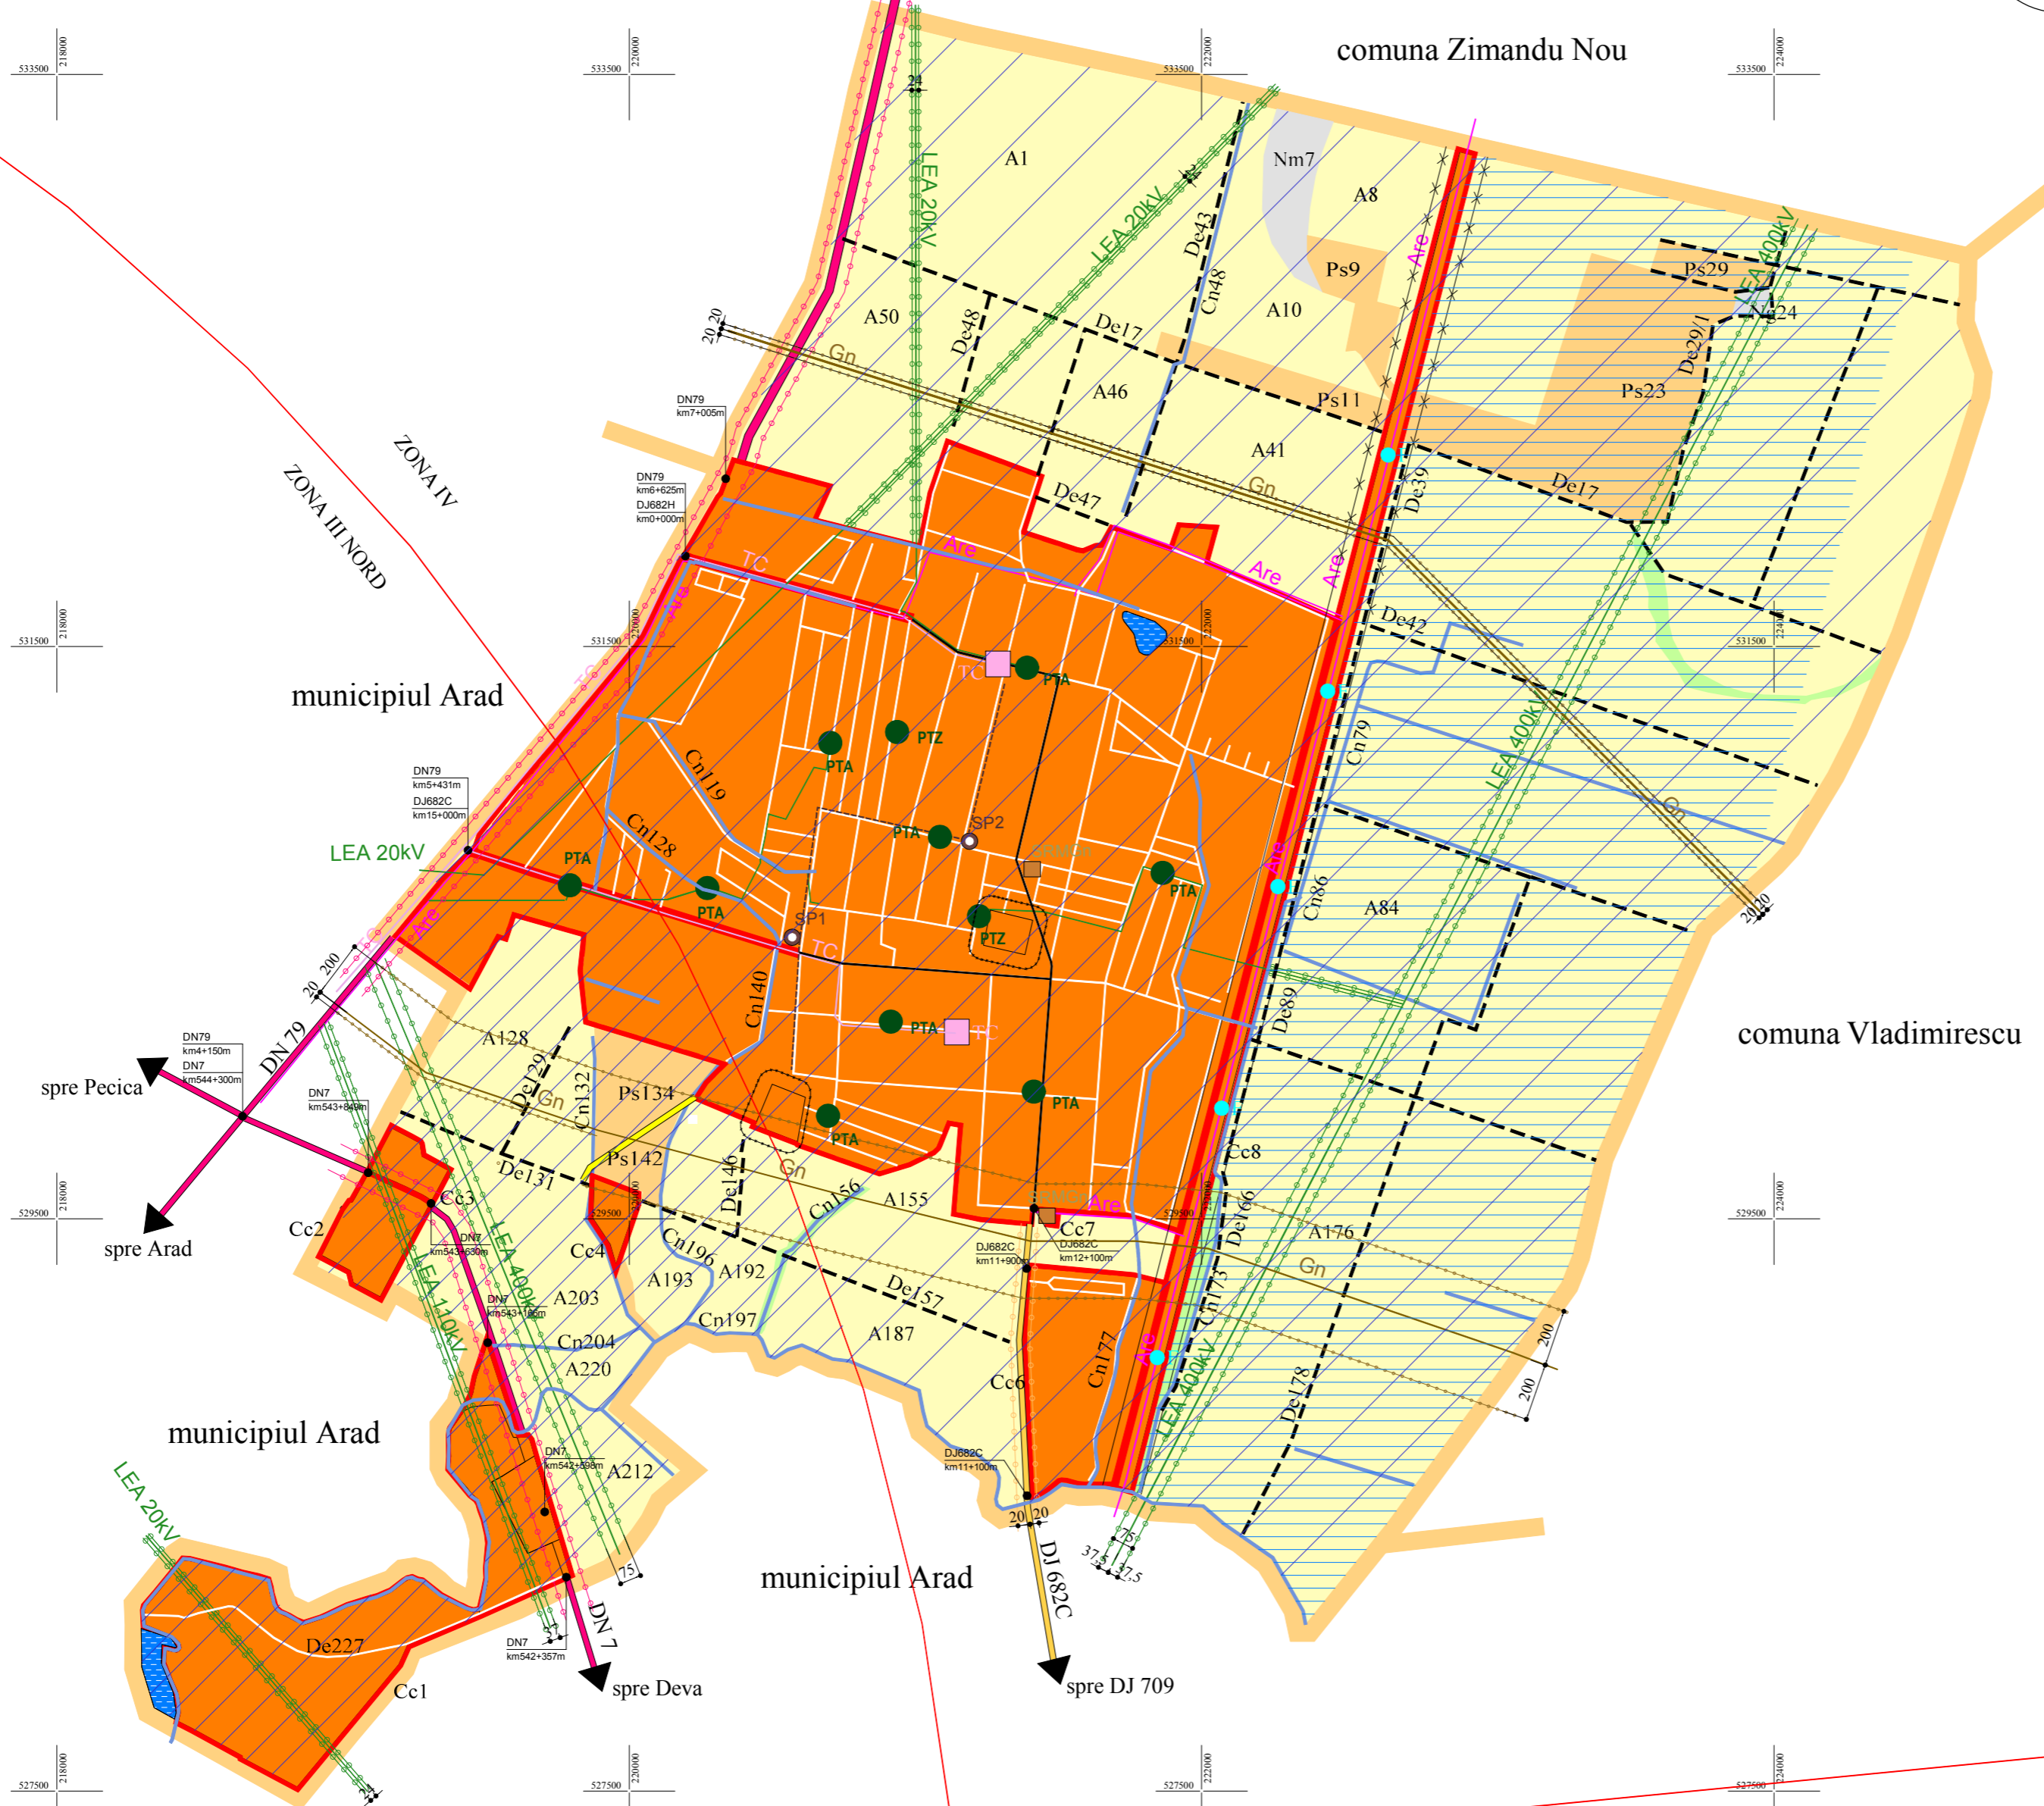


PLAN URBANISTIC GENERAL

COMUNA LIVADA

1/L INCADRARE IN TERITORIU
LOCALITATEA LIVADA - SANLEANI

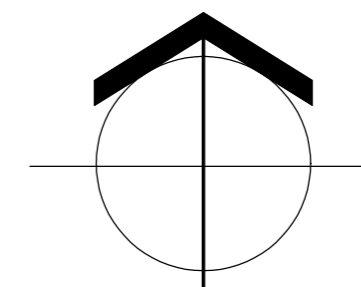

LEGENDA

	LIMITA TERITORIULUI ADMINISTRATIV
	LIMITA INTRAVILANULUI PROPUIS
	INTRAVILAN CONSTRUIT
	ARABIL
	PASUNE
	FANETE
	TEREN DEGRADAT
	CANALE
	CAI DE COMUNICATIE RUTIERA
	DRUMURI NATIONALE
	DRUMURI JUDETENE
	DRUMURI COMUNALE
	DRUMURI DE EXPLOATARE
	LUCRARI TEHNICOEDILITARE
	ADUCTIUNE APA POTABILA EXISTENTA
	FORAJE APA POTABILA EXISTENTE IN FRONT CAPTARE APA POTABILA
	PERIMETRU HIDROGEOLOGIC AL FRONTULUI DE CAPTARE APA POTABILA
	CANAL COLECTOR PROPUIS
	STATIE DE EPURARE PROPUISA
	STATIE POMPARE APE UZATE PROPUISA
	LINEIE ELECTRICE AERIANE EXISTENTE
	POST TRANSFORMARE AERIAN EXISTENT
	CONDUCTA MAGISTRALA GAZE NATURALE EXISTENTA
	STATIE REGLARE - MASURARE G _n EXISTENTA
	LINEIE TELECOMUNICATII EXISTENTE
	CENTRALE DIGITALE EXISTENTE
	ZONE DE PROTECTIE
	ZONE DE PROTECTIE SANITARA
	ZONE DE PROT. FATA DE CONSTR. SI CULOARE TEHNICE
	ZONE CU RISCURI NATURALE
	TERENURI UMEDE SI DEGRADATE
	ZONA III PROTECTIE AEROPORT ARAD
	ZONA IV PROTECTIE AEROPORT ARAD

- Cc1 Zona mixta
- Cc2 Zona industrie depozitare
- Cc3 Zona agrozootehnica (avicola)
- Cc4 Zona agrement
- Cc6 Zona agrozootehnica (sere, zona de locuit)
- Cc7 Statie de reglare masurare presiune gaze naturale
- Cc8 Front captare apa potabila

BILANT TERITORIAL - TERITORIUL ADMINISTRATIV COMUNA LIVADA - EXISTENT

BILANT TERITORIAL - TERITORIUL ADMINISTRATIV COMUNA LIVADA - PROPUIS

Teritoriul administrativ al unitatii de baza	Categoriile de folosinta									Total
	Agricol				Neagricol					
	Arabil	Pasuni, fanete	Vii	Livezi	Paduri	Ape	Drumuri	Curti constr.	Neproductiv	
Extravilan	1193,46	280	-	2	-	19,3	23	-	9,5987	1527,3587
Intravilan	224,51	-	-	-	-	2,7	44	206,03	2,43	479,6700
TOTAL	1417,97	280	-	2	-	22	67	206,03	12,0287	2007,0287
% din total				84,85					15,15	100

Teritoriul administrativ al unitatii de baza	Categoriile de folosinta									Total
	Agricol				Neagricol					
	Arabil	Pasuni, fanete	Vii	Livezi	Paduri	Ape	Drumuri	Curti constr.	Neproductiv	
Extravilan	1005,82	279,01	-	2	-	15,9	23	-	9,5987	1335,3287
Intravilan	-	0,99	-	-	-	6,1	64	600,61	-	671,7000
TOTAL	1005,82	280	-	2	-	22	87	600,61	9,5987	2007,0287
% din total									36	100

Administrator Arh. Ioan Feier

	OBIECTIV	Consiliul Local Livada		Pr. Nr. 233
		PLAN URBANISTIC GENERAL LOCALITATEA LIVADA-SANLEANI		
Sef proiect	arh. Georgeta Feier	1:20000	INCADRARE IN TERITORIU	P.U.G. 01 A/L
Proiectat	arh. Georgeta Feier			
Desenat	ing. Sorin Jurca	aug.2015		