



P.U.Z. PLAN URBANISTIC DE DEZVOLTARE
REGLEMENTARI URBANISTICE
ZONIFICARE FUNCTIONALA

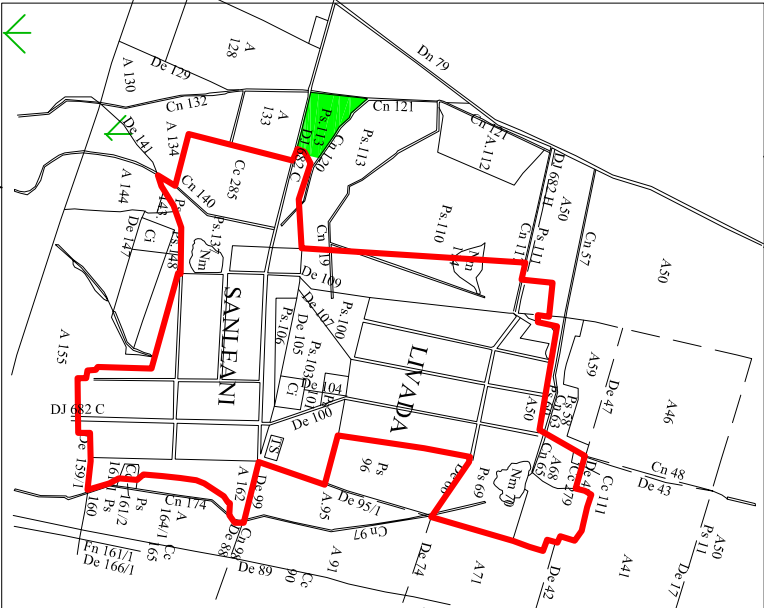

PLANŢI TERITORIAL

ZONE FUNCTIONALE	EXISTENT		PROIECT	
	Suprafata (mp)	% din total	Suprafata (mp)	% din total
ZONA LOCUINTE	2.540.00	4,67	24.632,02	45,28
ZONA INDUSTRIALA	-	-	7.981,00	14,67
ZONA SERVITIURZI din care: monument	291,51	0,54	10.538,08 (2.285,26)	19,37 (4,22)
CALDE DE COMUNICATIE SI TRANSPORT	359,25	0,66	11.248,90	20,68
TEREN AGRICOL - PASTUNE	51.209,00	84,13	-	-
TOTAL INTERIOARA	54.400,00	100,00	54.400,00	100,00

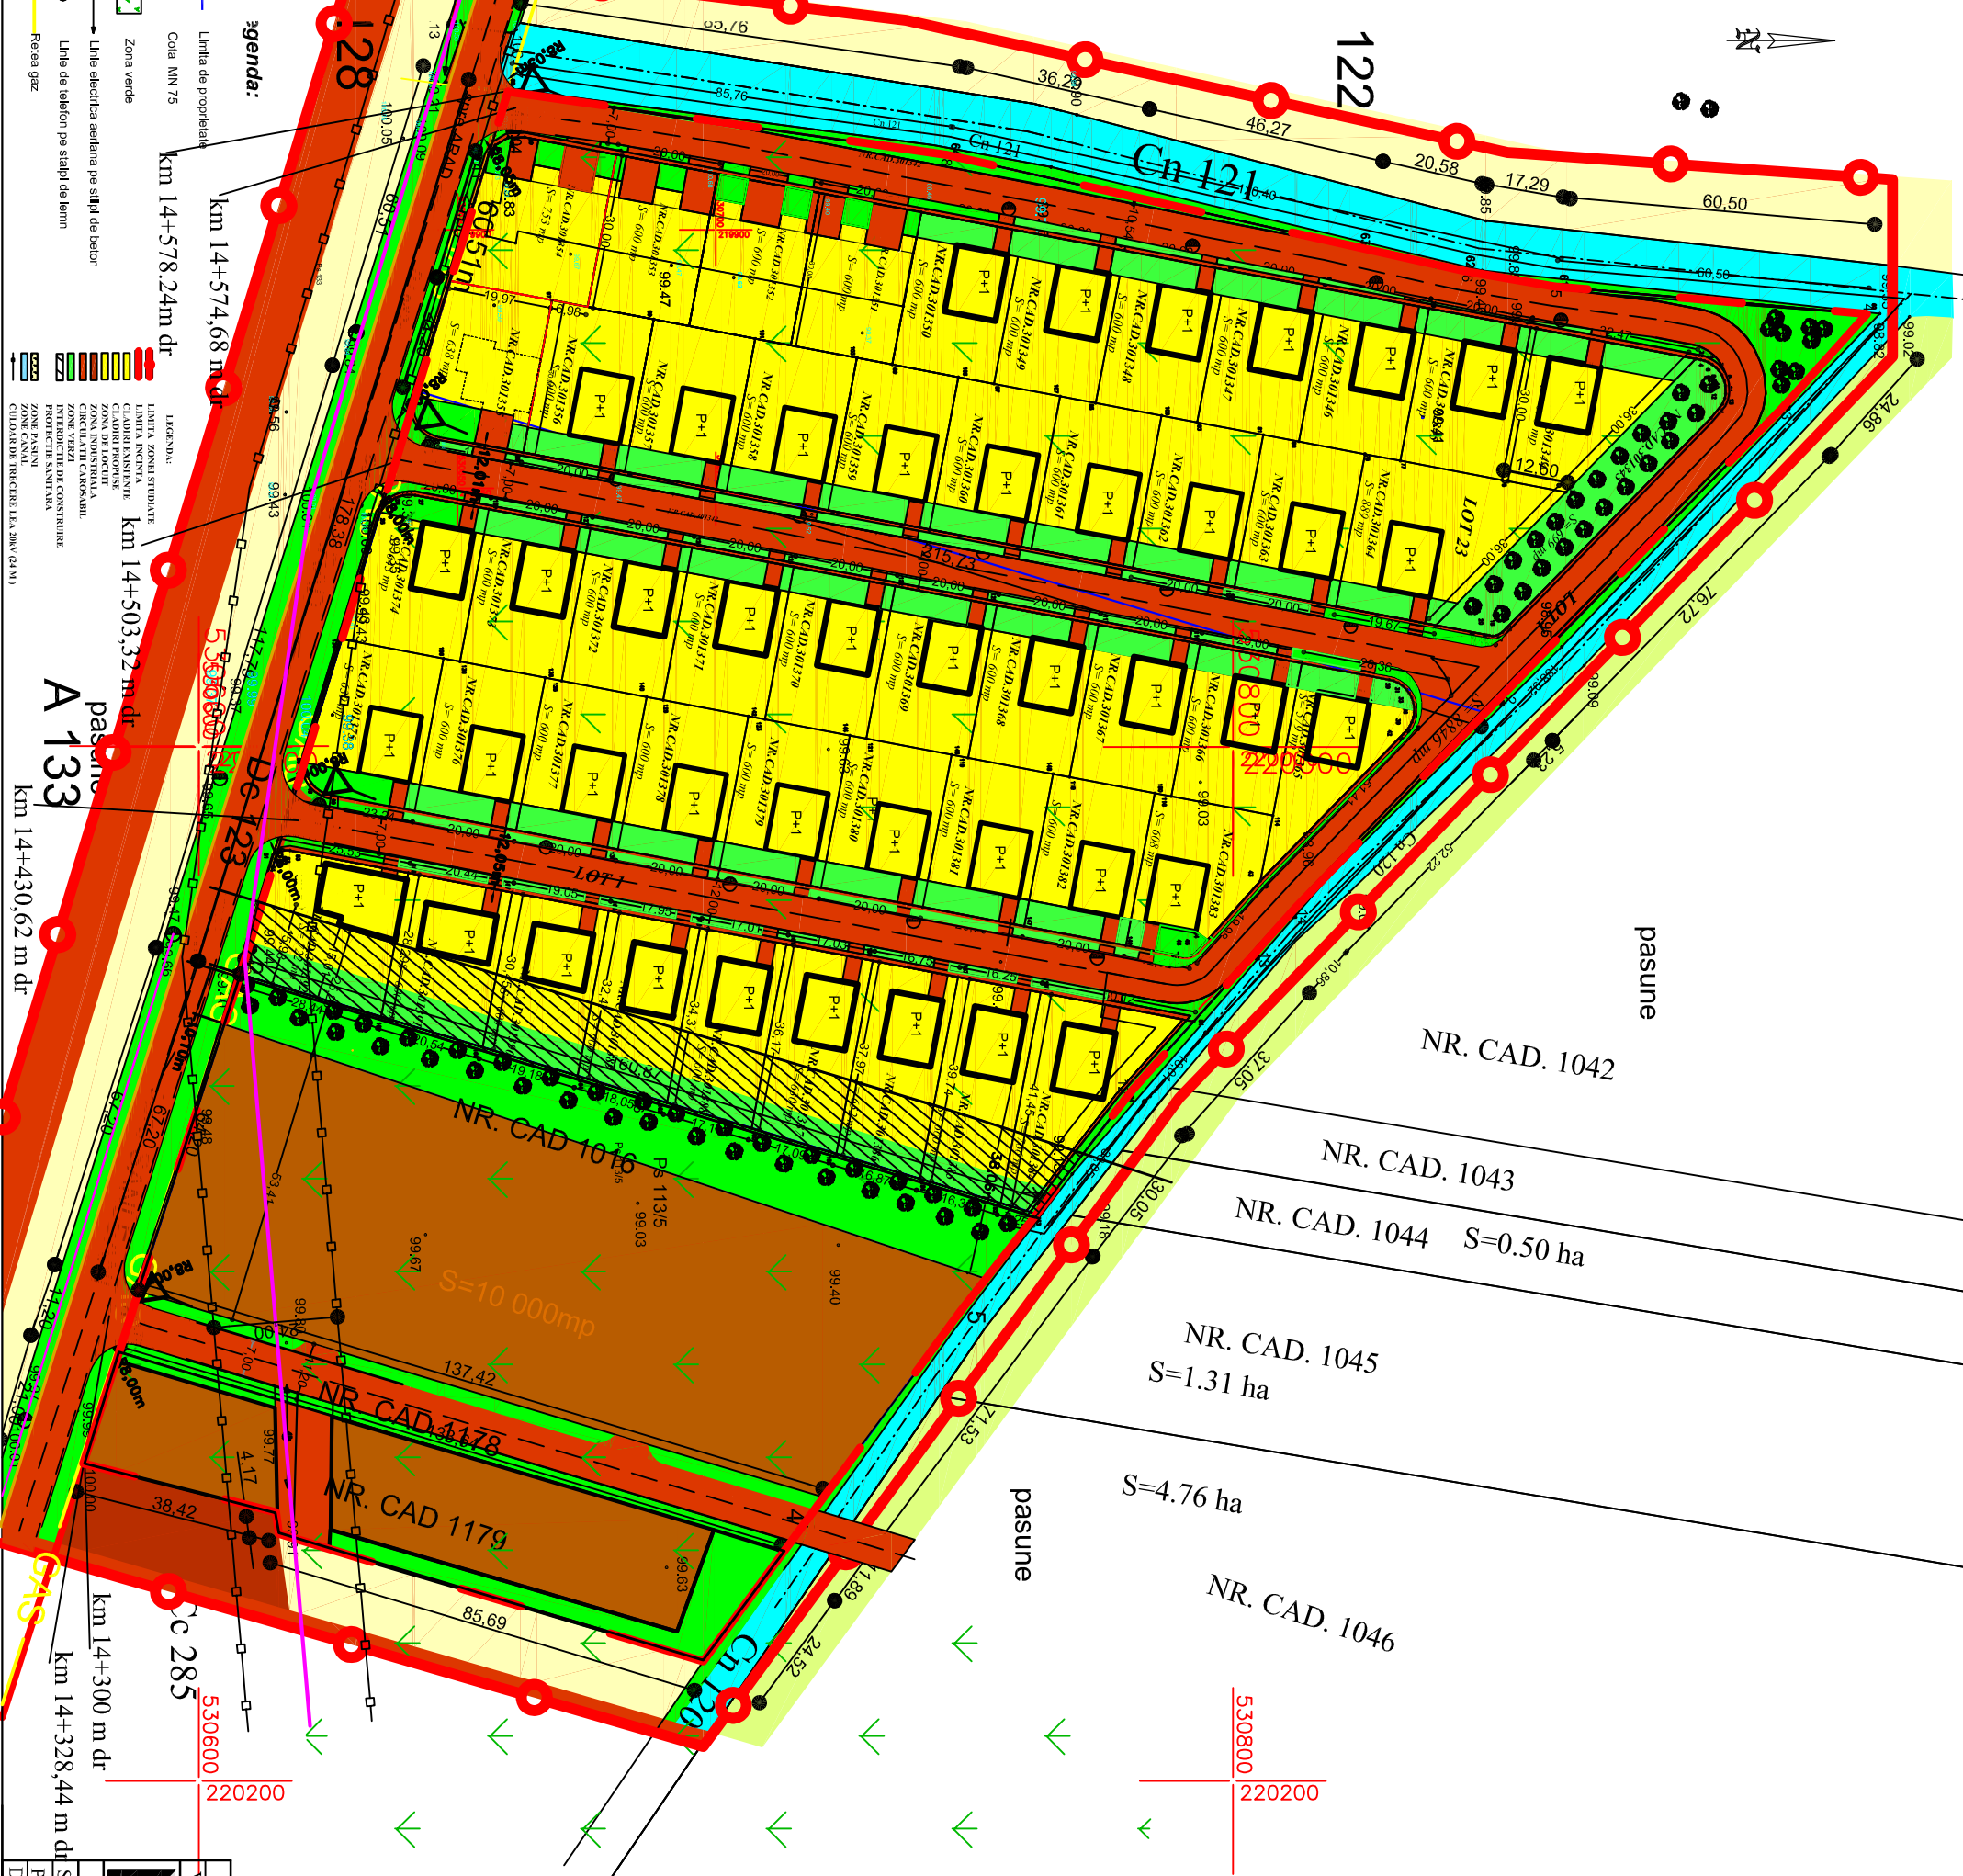

Verificator/ Expert	Semnatura	AI: A2	
PRO URBAN S.R.L. arhitectura, urbanism, design B-dul Revoluției nr. 71, JO2/1360/1994	Beneficiar:	VALEA R. MANULUI A. SC. TECNOLOGIA SRL, si proprietarii terenurilor cu nr. cad. de la 301343 pami la 301392	Nr. pr. 33/A
Set proiect	ant. Serban Elvira	Scara	P.U.Z.
Proiectant	ant. Serban Elvira	1: 1000	REGLEMENTARI URBANISTICE ZONIFICARE FUNCTIONALA
Desenat	ant. Serban Elvira		Pl. nr. 02