


# Plan Urbanistic Zonal


# SITUATIE EXISTENTA

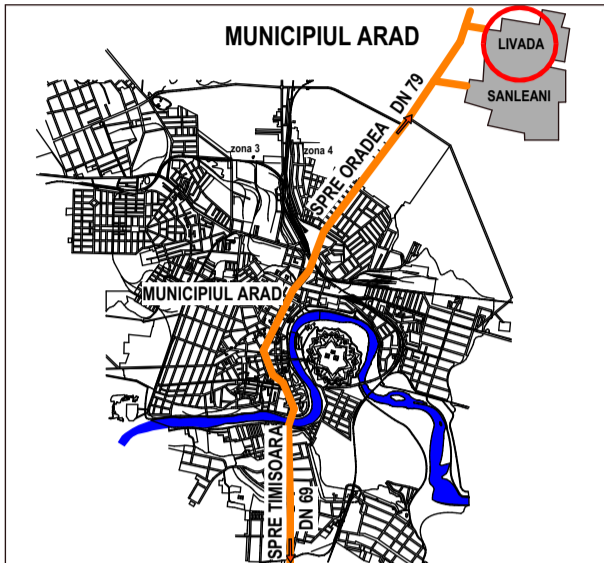

**ZONA REZIDENTIALA**  
DN79  
DJ 682H  
De 112/7



AMPLASAMENT

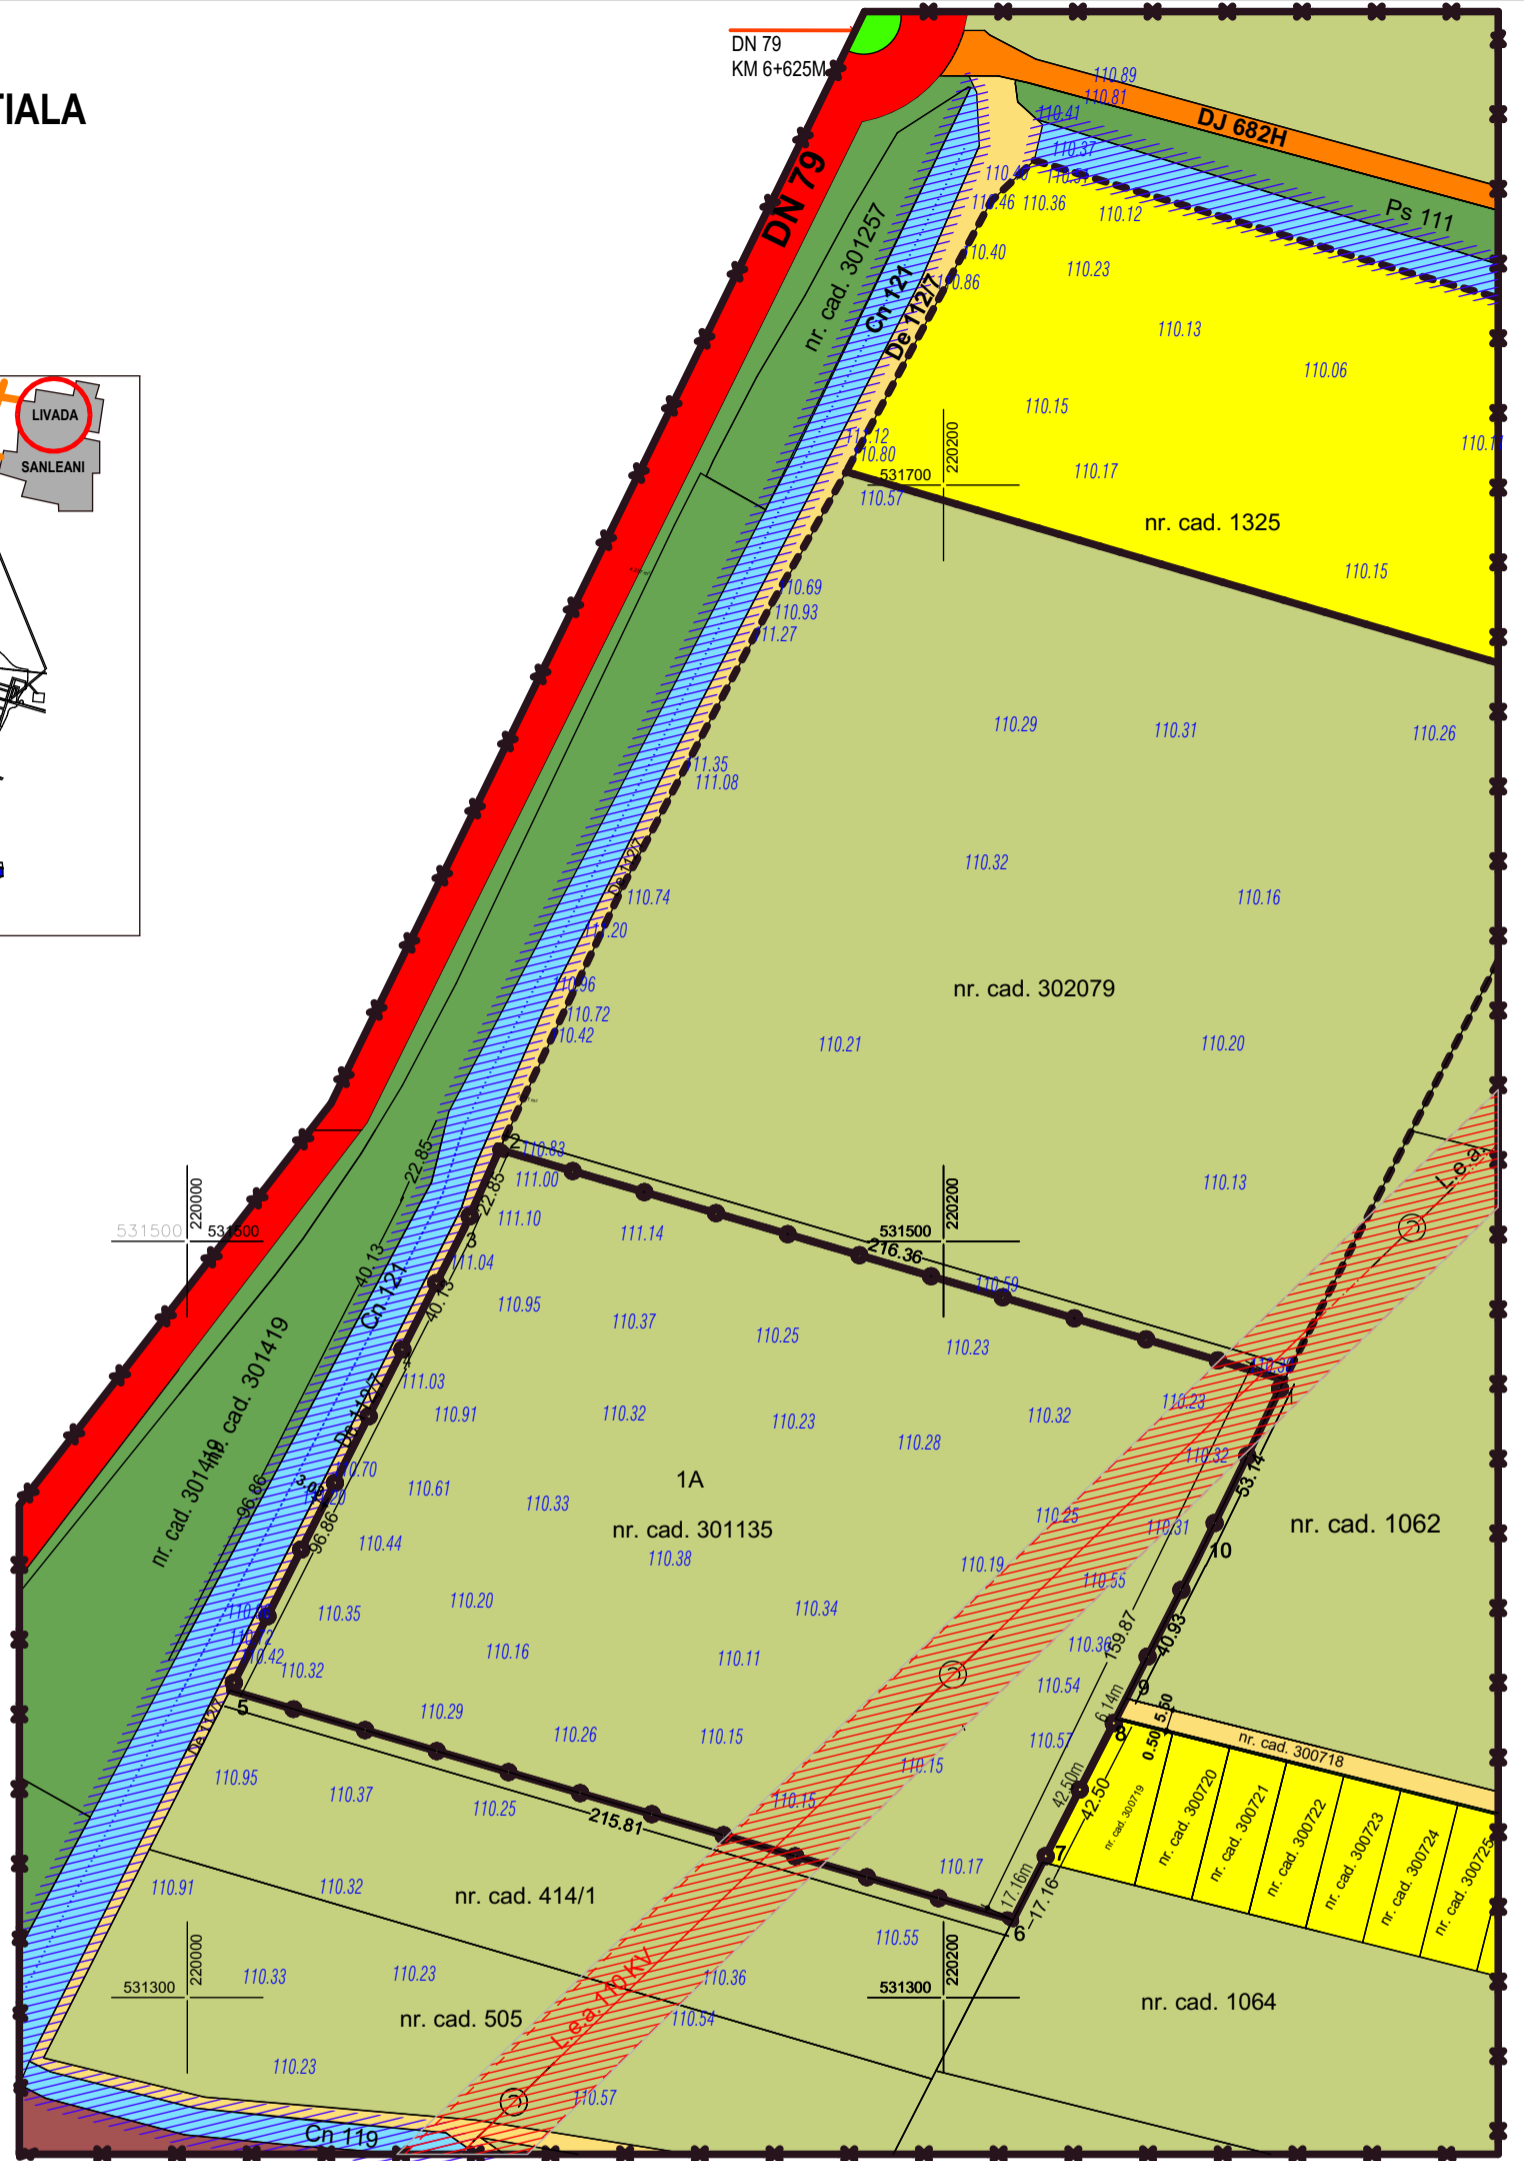

## LEGENDA:

### DELIMITARE

- ZONA STUDIATA 173.000 mp
- INCINTA CU PROPUNERI 33.975 mp

### ZONIFICARE

- TEREN ARABIL IN INTRAVILAN
- ZONA LOCURE
- ZONA INDUSTRIE / DEPOZITARE
- CANAL 121 SI CANALE SECUNDARE
- ZONA VERDE NEAMENAJATA
- DRUM JUDETEAN DJ 682H
- DRUM NATIONAL DN 79
- DRUM DE EXPLOATARE De 112/7
- ZONA PROTECTIE CANAL 121 DE 3.00m
- ZONA PROTECTIE LEA 20KV

Parcela(NrCad703)

Nr. Pct.	Coordonate pct.de contur		Lungimi laturi D(i,i+1)
	X [m]	Y [m]	
1	531463.342	220290.128	216.357
2	531524.269	220082.527	22.850
3	531503.394	220073.233	40.129
4	531467.645	220055.003	96.864
5	531381.210	220011.280	215.808
6	531320.477	220218.366	17.163
7	531335.758	220226.181	42.503
8	531373.600	220245.533	6.145
9	531379.071	220248.330	40.933
10	531415.570	220266.860	53.137

S(NrCad703)=33975.34mp P=751.890m

<b>STACONS</b> proiectare & consultanta Bulevardul Decebal, nr. 6 Arad CP 310133 Tel: 0257212969 Fax: 0257212969 stacons_arad@stacons.com www.stacons.ro		ISO 9001 : 2015		<b>Beneficiar:</b> S.C. ACTIVO CONSTRUCT VEST S.R.L. Jud.Arad, mun.Arad, str. P.I. Ceaikovski nr.26 ap.4		Nr. proiect: 34/2020			
<b>SPECIFICATIE</b>		<b>NUME</b>		<b>SEMNETURA</b>		<b>Scara:</b> 1:2000		<b>Format:</b> A3	
<b>SEF PROIECT</b>		arh.Crainic Dorin Paul		SEMNETURA		Data: Aug.2020		<b>Titlu proiect:</b> INTOCMIRE PUZ SI RLU ZONA REZIDENTIALA Jud.Arad, com. Livada, sat Livada, nr.cad.301135	
<b>PROIECTAT</b>		arh.stag.Golban Nicoleta		SEMNETURA		Data: Aug.2020		<b>Titlu plansa:</b> SITUATIE EXISTENTA	
<b>DESENAT</b>		arh.stag.Golban Nicoleta		SEMNETURA		Data: Aug.2020		Plansa nr.: 01URB	