


**PLAN URBANISTIC ZONAL**  
**ZONA COMERT, SERVICII SI DEPOZITARE,**  
**ACCES DIN DJ 682C**  
 Jud. Arad, intravilan com. Livada - sat Sanleani, DN 79/DJ 682C

**4 PROPRIETATEA ASUPRA TERENURILOR**  
**CIRCULATIA JURIDICA A TERENURILOR**

- LIMITE**
- LIMITA INCINTA PROPUA SPRE REGLEMENTARE S = 5.000 mp conform Extras CF nr. 306780 Livada
  - ✕✕✕✕ LIMITA ZONA STUDIATA S = 56.800 mp
- ZONIFICARE**
- DOMENIU PUBLIC, DE INTERES NATIONAL
  - DOMENIU PUBLIC, DE INTERES JUDETEAN
  - DOMENIUL PRIVAT AL PERSONELOR FIZICE SI JURIDICE, DE INTERES LOCAL

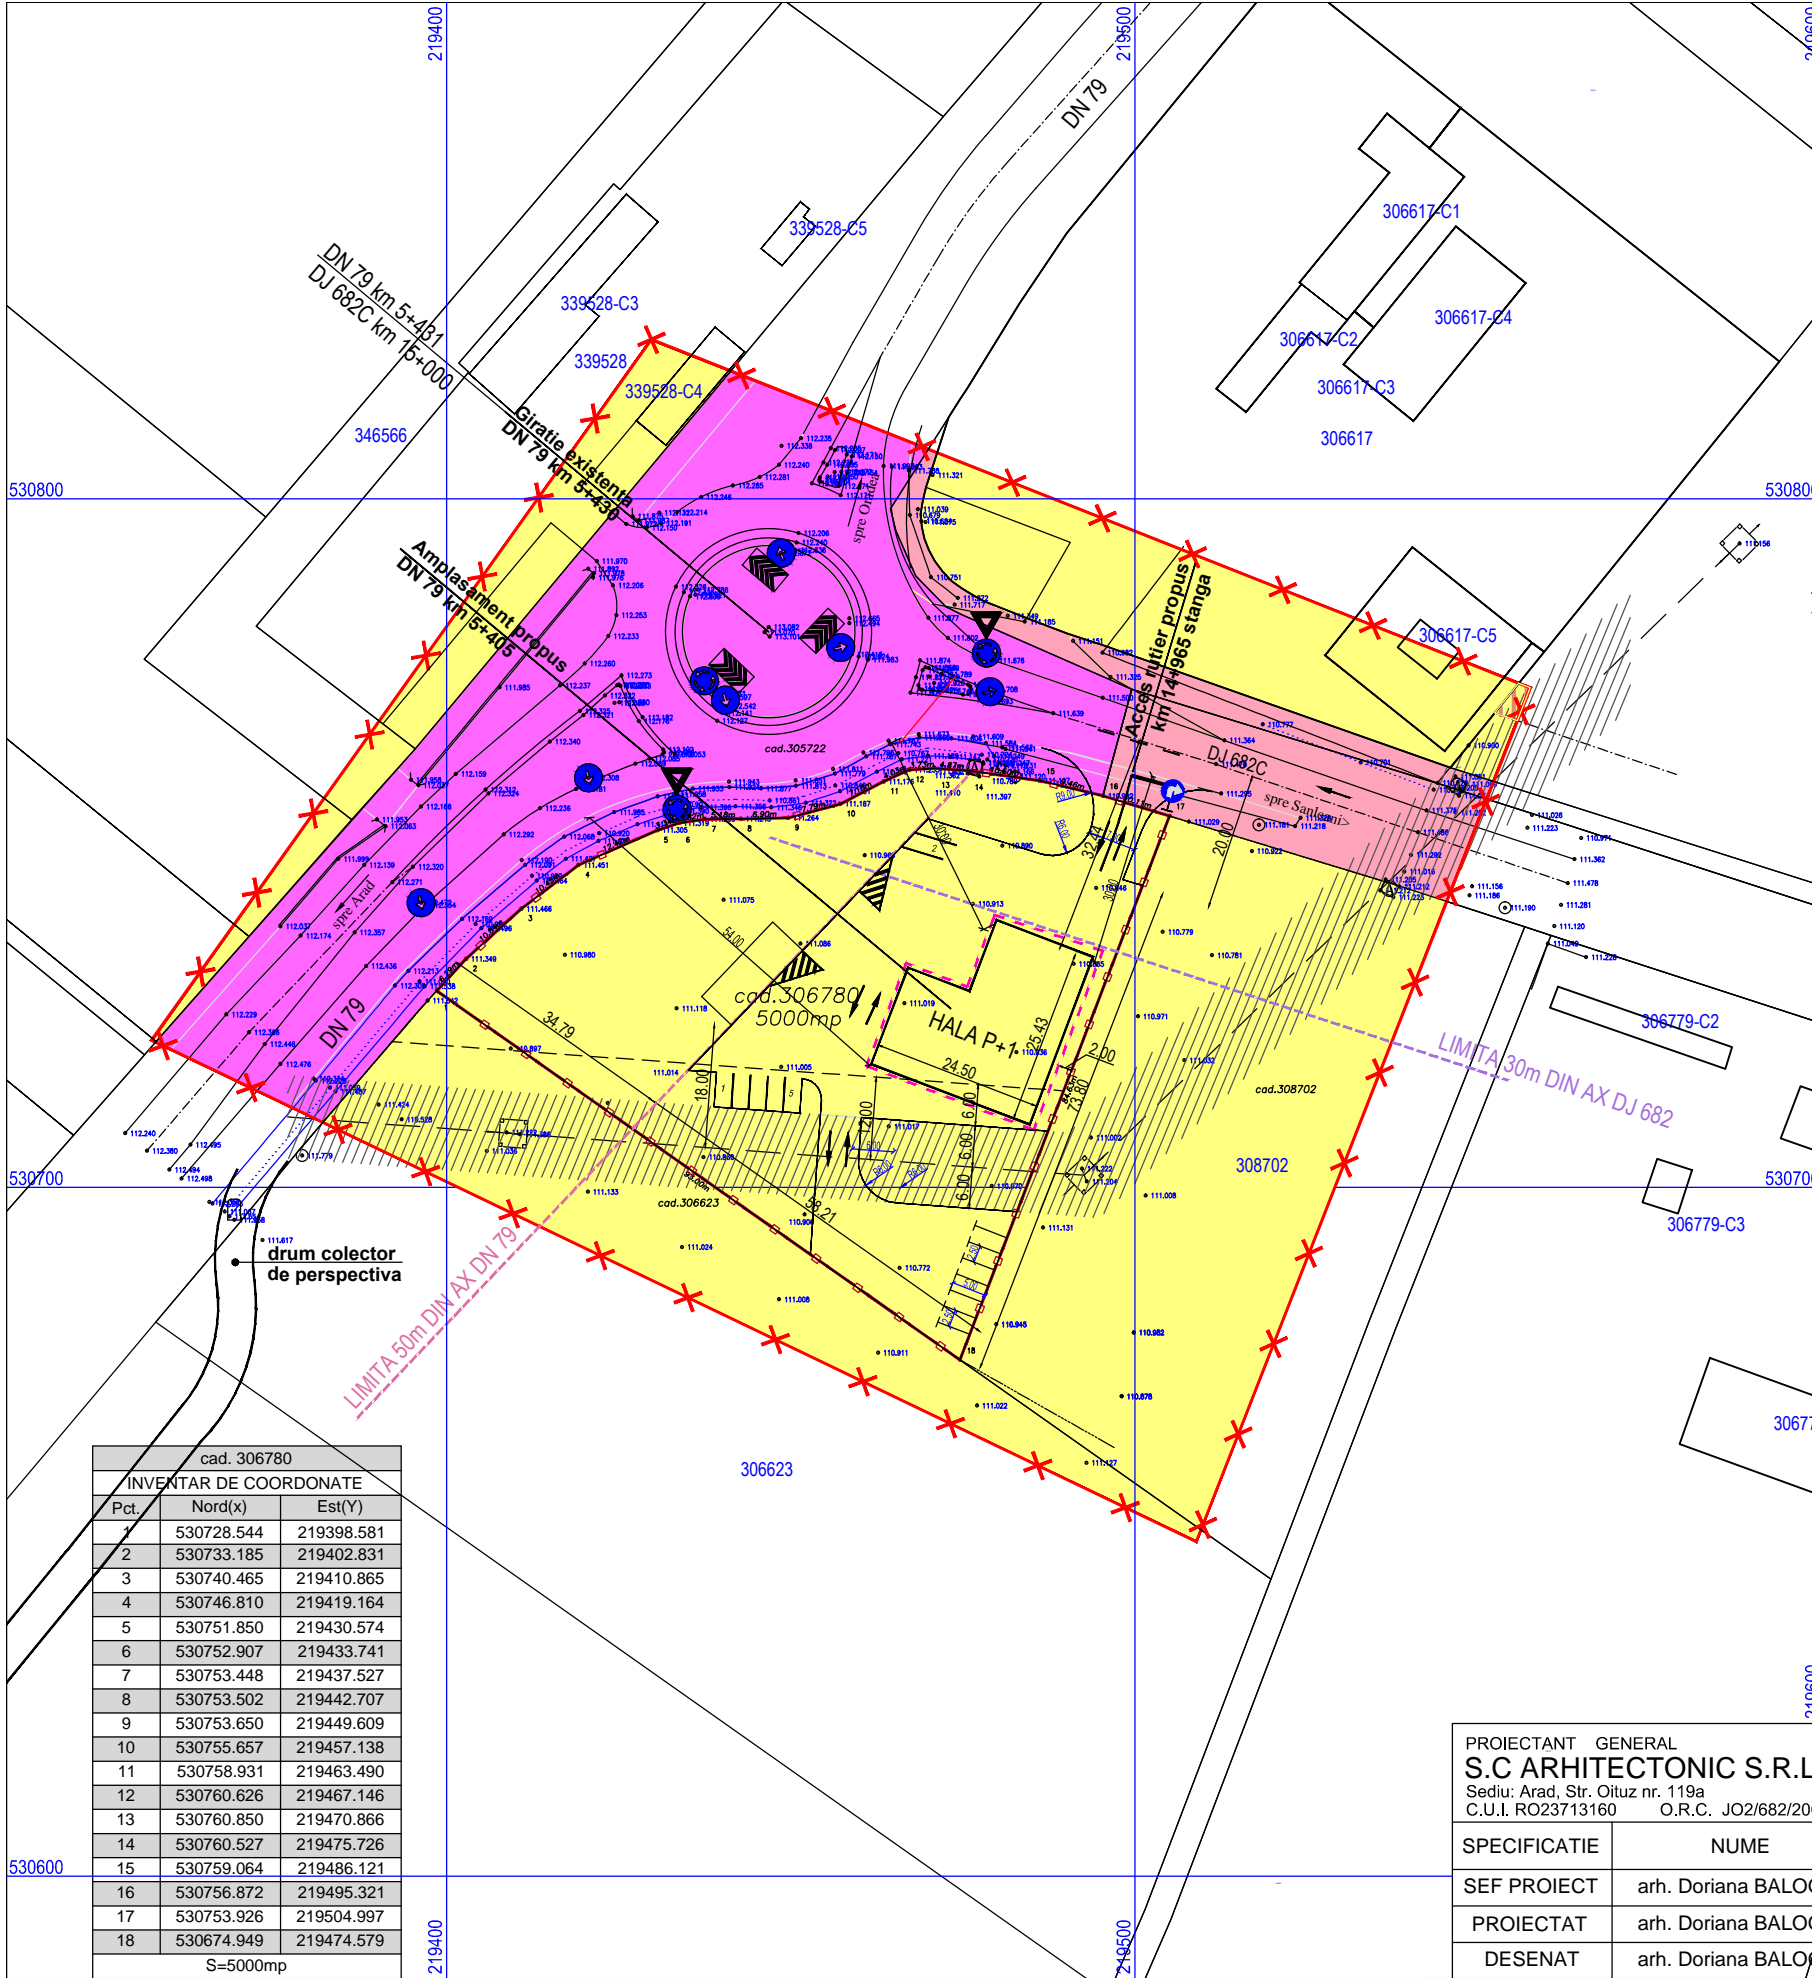

cad. 306780		
INVENTAR DE COORDONATE		
Pct.	Nord(x)	Est(y)
1	530728.544	219398.581
2	530733.185	219402.831
3	530740.465	219410.865
4	530746.810	219419.164
5	530751.850	219430.574
6	530752.907	219433.741
7	530753.448	219437.527
8	530753.502	219442.707
9	530753.650	219449.609
10	530755.657	219457.138
11	530758.931	219463.490
12	530760.626	219467.146
13	530760.850	219470.866
14	530760.527	219475.726
15	530759.064	219486.121
16	530756.872	219495.321
17	530753.926	219504.997
18	530674.949	219474.579
S=5000mp		



PROIECTANT GENERAL <b>S.C ARHITECTONIC S.R.L.</b> Sediul: Arad, Str. Oituz nr. 119a C.U.I. RO23713160 O.R.C. JO2/682/2008 Tel. 0726 375 327			Beneficiar: <b>BUMB VASILE-MIHAI</b> <b>BUMB ELENA-GABRIELA</b>	Pr. nr. 132/2021
SPECIFICATIE	NUME	SEMNATURA	Scara: 1:1.000	Titlu Proiect: ZONA COMERT, SERVICII SI DEPOZITARE, ACCES DIN DJ 682 C Intravilan com. Livada - sat Sanleani, zona sens giratoriu DN 79/DJ 682C Extras CF 306780 Livada
SEF PROIECT	arh. Doriana BALOGH		Data: iunie 2021	FAZA: <b>P.U.Z.</b>
PROIECTAT	arh. Doriana BALOGH			Plansa nr. <b>04 A</b>
DESENAT	arh. Doriana BALOGH			